


Typical "Washworld" Equipment List

No.	Description	Comments
01	Hanging Clearance Sign	Ground Mount Free Standing Shown or Hung Inside Overhead Door Opening
02	Cash / Code Acceptor	Manufacturer, Style and Options Vary
03	Entrance Wait/Go Sign	Wall Mounts To Face Of Building Near Location Shown
04	Menu Sign	Wall Mount or Leg Mount, Either Horizontal or Vertical Style
05	Joystick Control Box & System Stop Button	Wall Mounts To Face Of Building Near Location Shown
06	Bay Junction Box	Wall Mounts High Inside Wash Bay Typically Near Location Shown
07	Under Body Photo Eyes	Typically Wall Mount Inside Bay As Shown
08	Under Body Wash Manifold	Either Surface Mounted Where Shown Or Requires Notch In Floor For Flush Mounting
09	Wall Mount & Rails	Wall Mount Kits Vary By Width Of Bay, Typically 26' Rails As Shown
10	High Velocity Wash Carriage	Wash Carriage Shown At "Home" Position In Wash Bay For Reference
11	7 Panel Service Confirmation & Directional Sign	Wall Mounts Inside Bay On Drivers Side Near Location Shown
12	Interior Wall Mount 45 HP Drying System	Dryer Mounts To Cross Beam Supported On Each End From Wall Mounted Brackets
13	Dryer Motor Starter Panel	Can Mount Either In Wash Bay or Equipment Room As Shown
14	Pumping Station	Floor Stand To Be Located In Equipment Room Typically Near Bay Center Line
15	Pump Motor Starter Panel	Comes Pre-Wired To Pump Station And Must Wall Mount Nearby
16	Ultimate Control Cabinet "UCC"	Wall Mount Within 6' Of Pump Station (Comes pre-wired to pump station)
17	RO (Spot Free) System	Floor Stand To Be Located Where Space Permits, Typically Near Storage Tank
18	RO Holding Tank	Sizes Vary, Typically Located To Provide Head Pressure For Re-pressurization Pump
19	RO Re-pressurization Pump	Typically Mounts Low on Wall Or To Floor Near RO Tank
20	Water Softening System	Sizes Vary Dramatically, System Shown Is Twin Alternating For Reference Only
21	Door Control Entrance Eyes And "J" Box (Not Shown)	Typically Wall Mount Low, Outside Entrance Door
22	Door Control Exit / Dryer Shut Off Eyes & "J" Box	Typically Wall Mount Low, Outside Exit Door
23	Dryer Image Package (Covers)	Shown With Image Package Covers On For Space Planning Purposes.
24	240 V Conversion Kit (Not Shown)	Typically Wall Mounts Near UCC Cabinet
25	Wash Bay Reflectors or Floor Treadle	Shown With Blue Reflector Kit Floor Mounted, For Treadle See Owners Manual
26	Dryer Count Down Timer With Stand	Typically Mounts Outside Exit Door On Either Side Depending On Exit Arrangement
27	Roto Blaster (Not Shown)	Floor Mounts Directly In Line With Under Carriage Manifold
28	HP Manifold Assembly Mounted To Cross Brace	Can Be Located Inside Wash Bay As Shown Or In equipment Room Or Attic Area
29	Ultimate Door Control Loop Or Photo Eyes (Field Locate)	Typically Use In-Ground Loop On New Construction And Photo Eyes For Existing
30	12 kw Electric Pre-Soak Heater (1 per automatic)	Wall Mounts Near Pumping Station (Not Shown)
31	Triple Foam / Flex Pass Cold Weather Package Weep Panel	Wall Mounts Near Pumping Station (Not Shown)
32	On Demand Natural Gas Wall Hung Water Heater	Wall Mounts Near Pumping Station

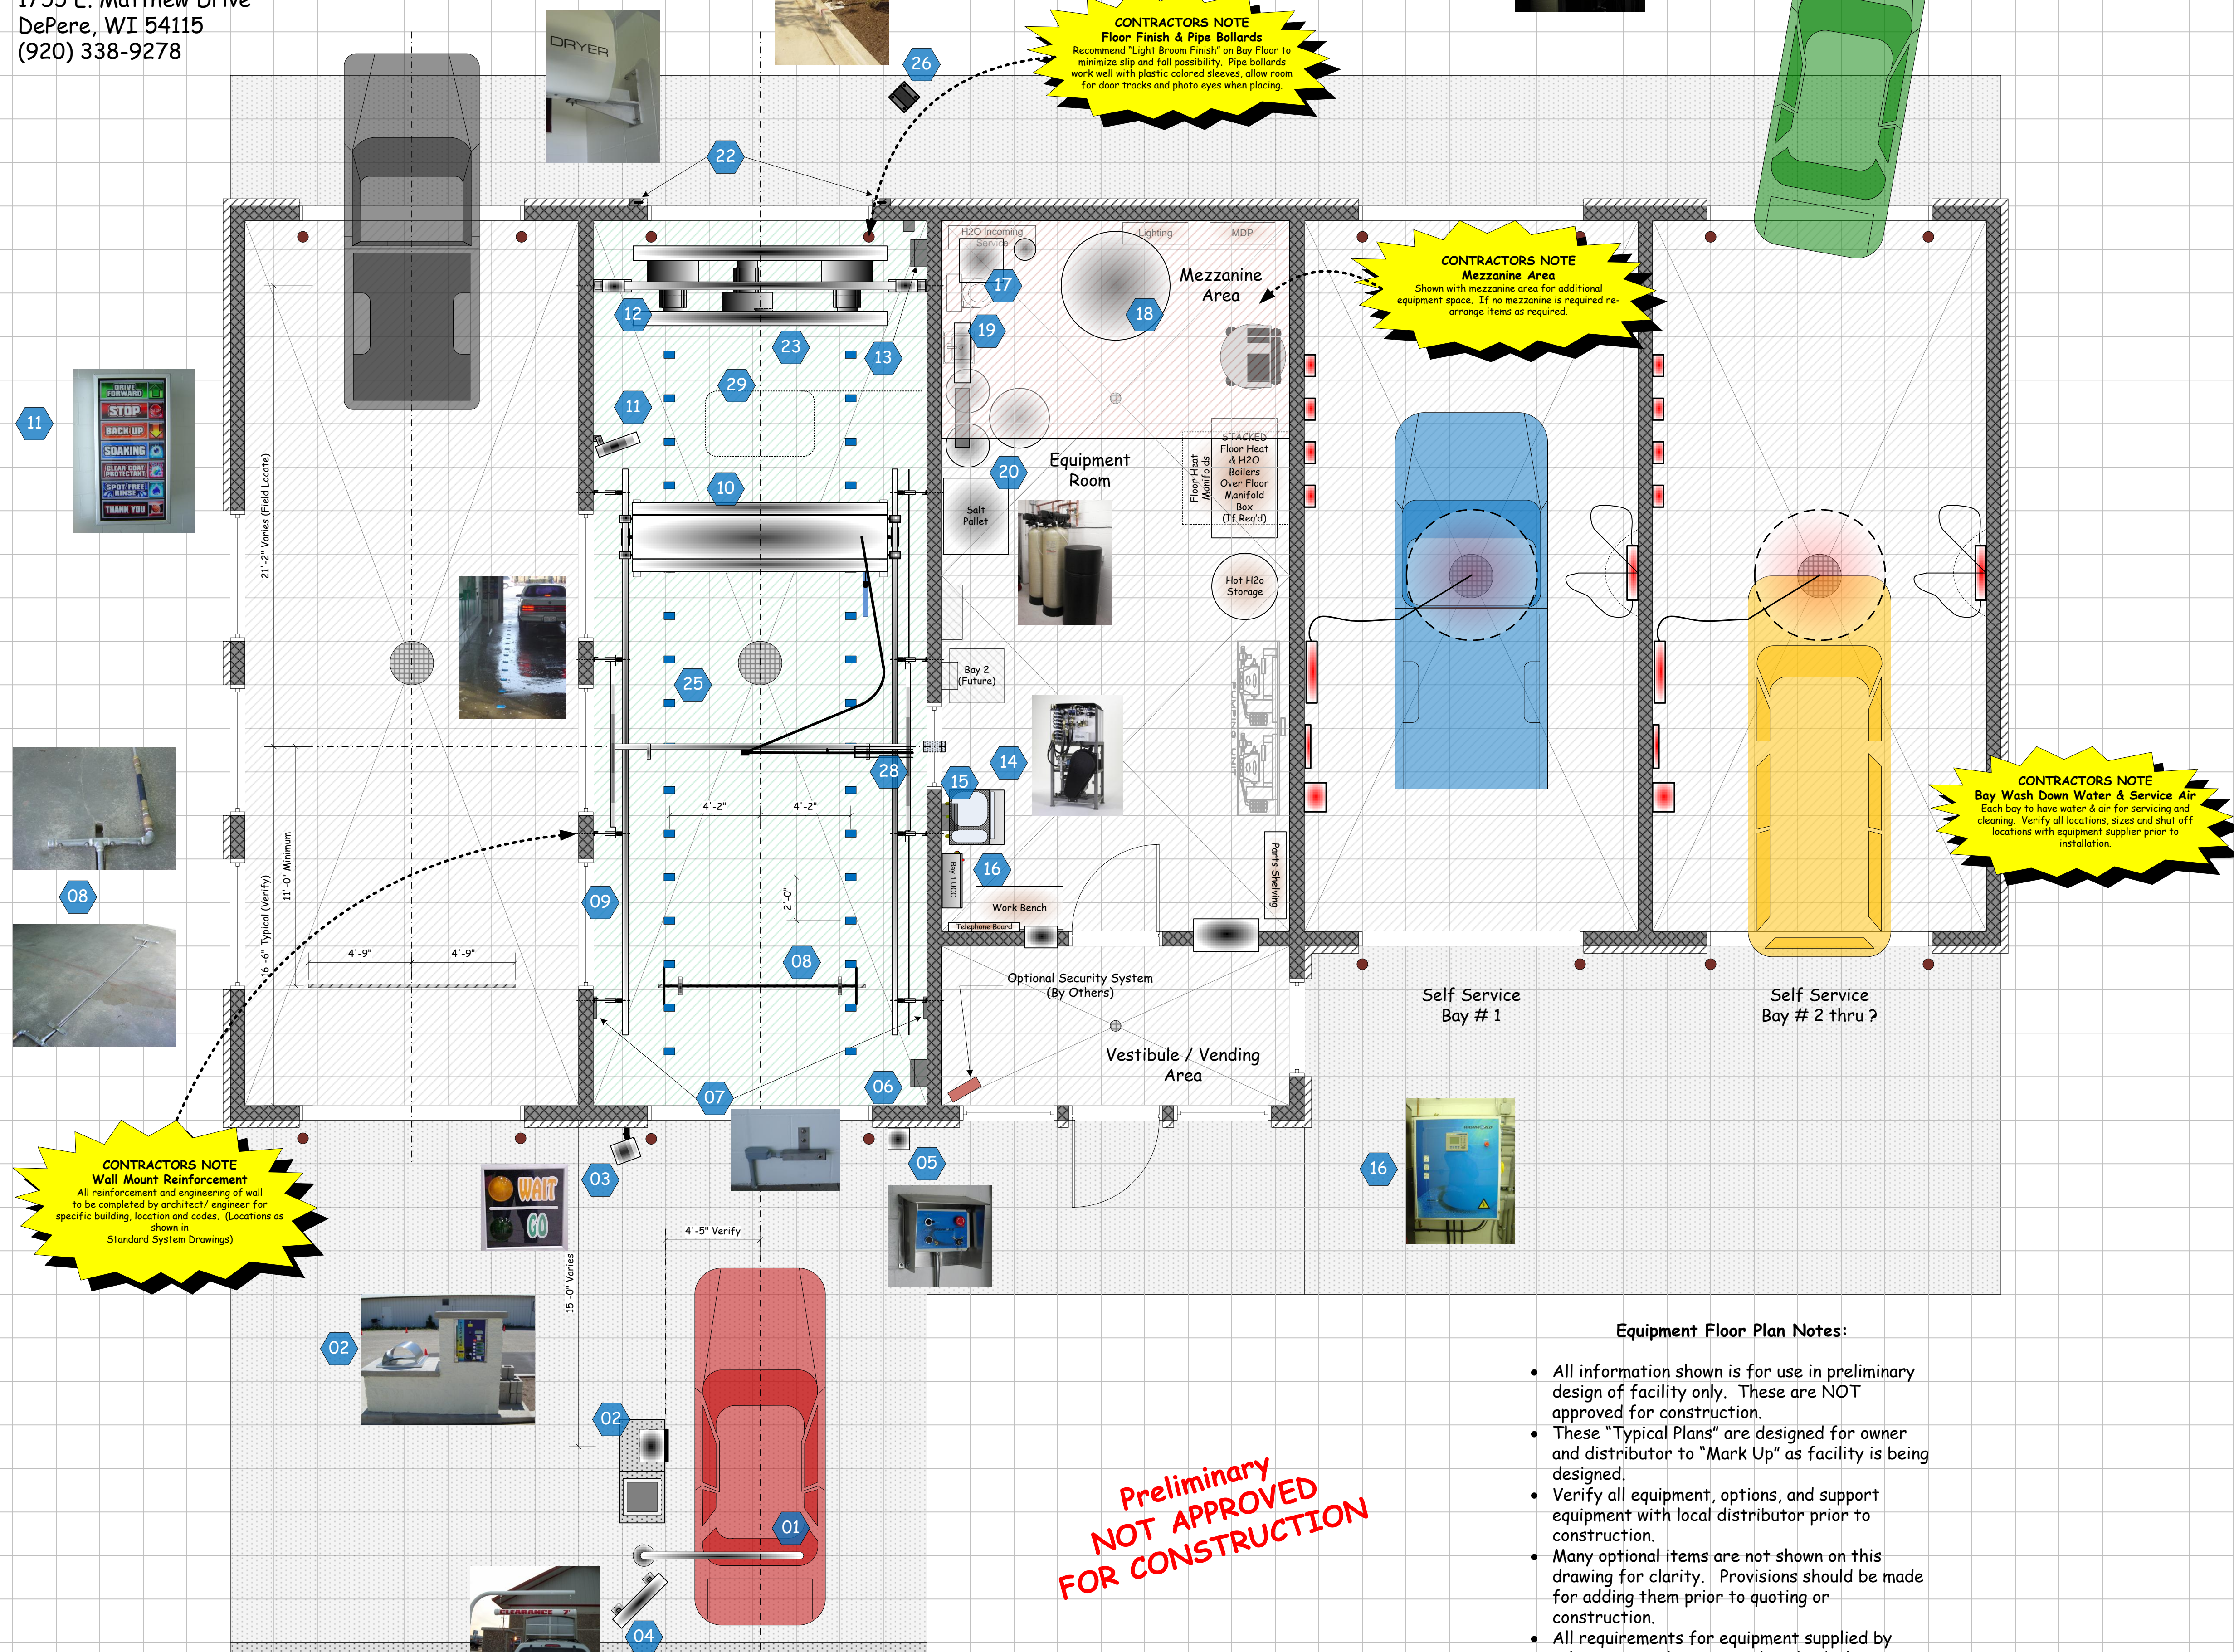

**Preliminary
NOT APPROVED
FOR CONSTRUCTION**

- Equipment Floor Plan Notes:**
- All information shown is for use in preliminary design of facility only. These are NOT approved for construction.
 - These "Typical Plans" are designed for owner and distributor to "Mark Up" as facility is being designed.
 - Verify all equipment, options, and support equipment with local distributor prior to construction.
 - Many optional items are not shown on this drawing for clarity. Provisions should be made for adding them prior to quoting or construction.
 - All requirements for equipment supplied by others is not shown, consult individual manufacturers for details.
 - Overhead doors and operators (if required) are not shown for clarity.

Typical Washworld 1 Bay Automatic

W/ 3 Self Service Bays
Revised June 12, 2008

